


GLASS PANEL PROVIDED  
ON THE GATE SECTION  
(OPTIONAL)

PLATFORM HANDRAILS FINISHED  
IN POLISHED STAINLESS STEEL  
AS STANDARD

PLATFORM CONTROLS

GLASS PANEL PROVIDED  
ON THE SIDES OF THE LIFT  
(OPTIONAL)



PLATFORM FLOOR AND RAMP  
PROVIDED WITH BLACK  
ANTI-SLIP MAT

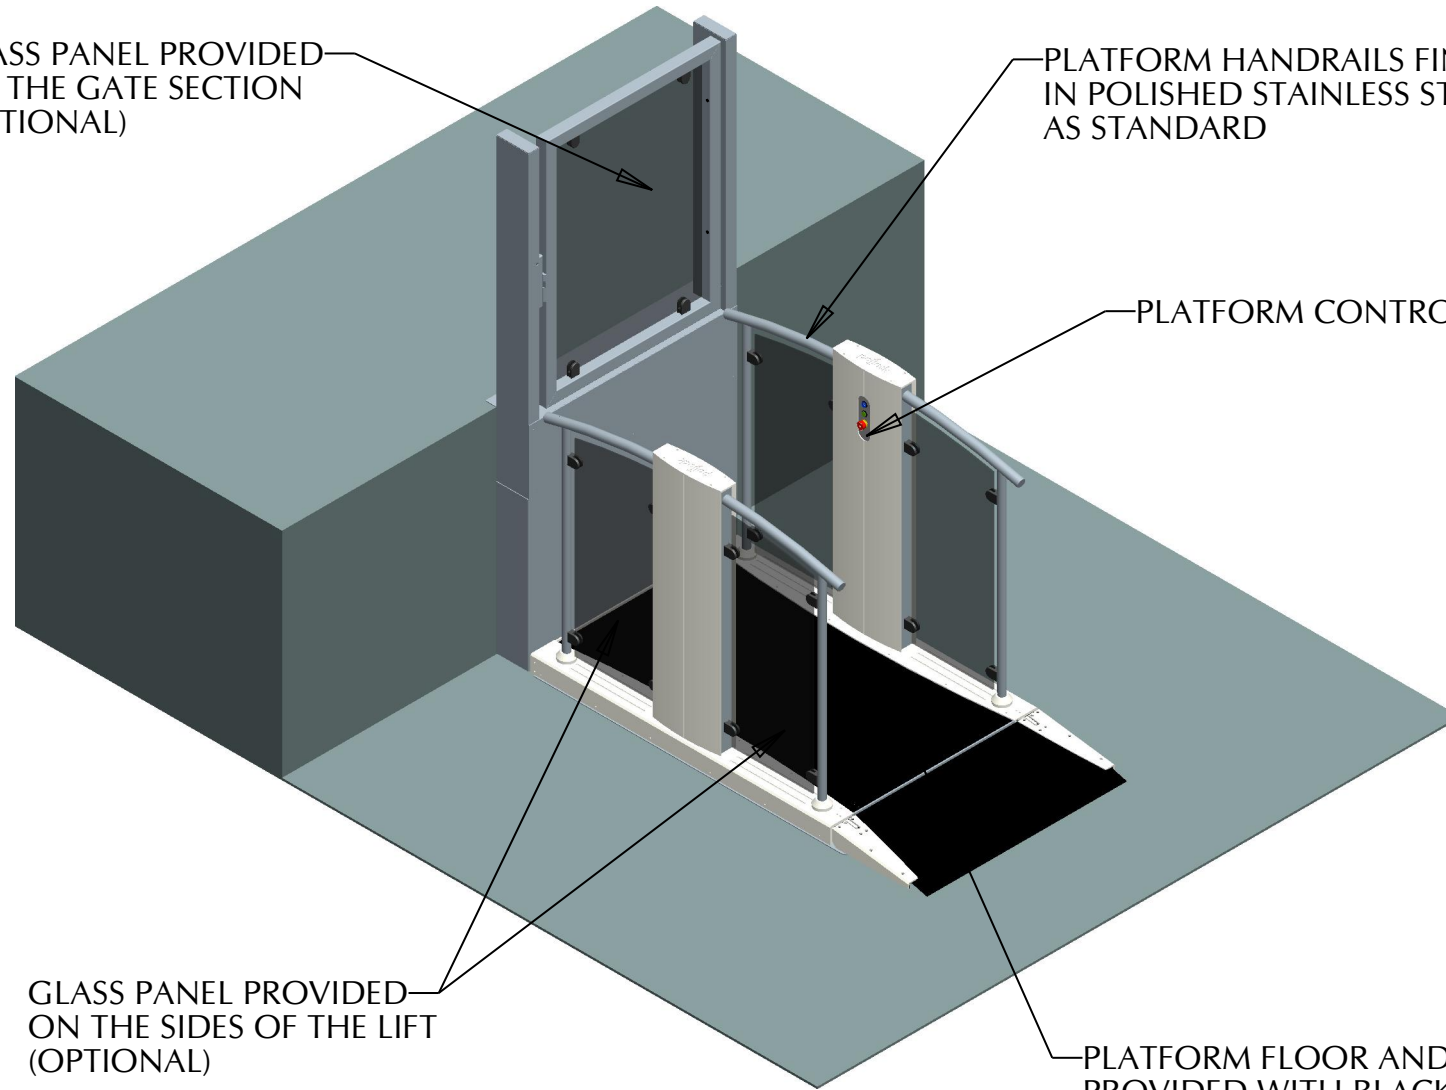

# 830x1400 STEPLIFT THROUGH ENTRY

LOWER LEVEL

UPPER LEVEL

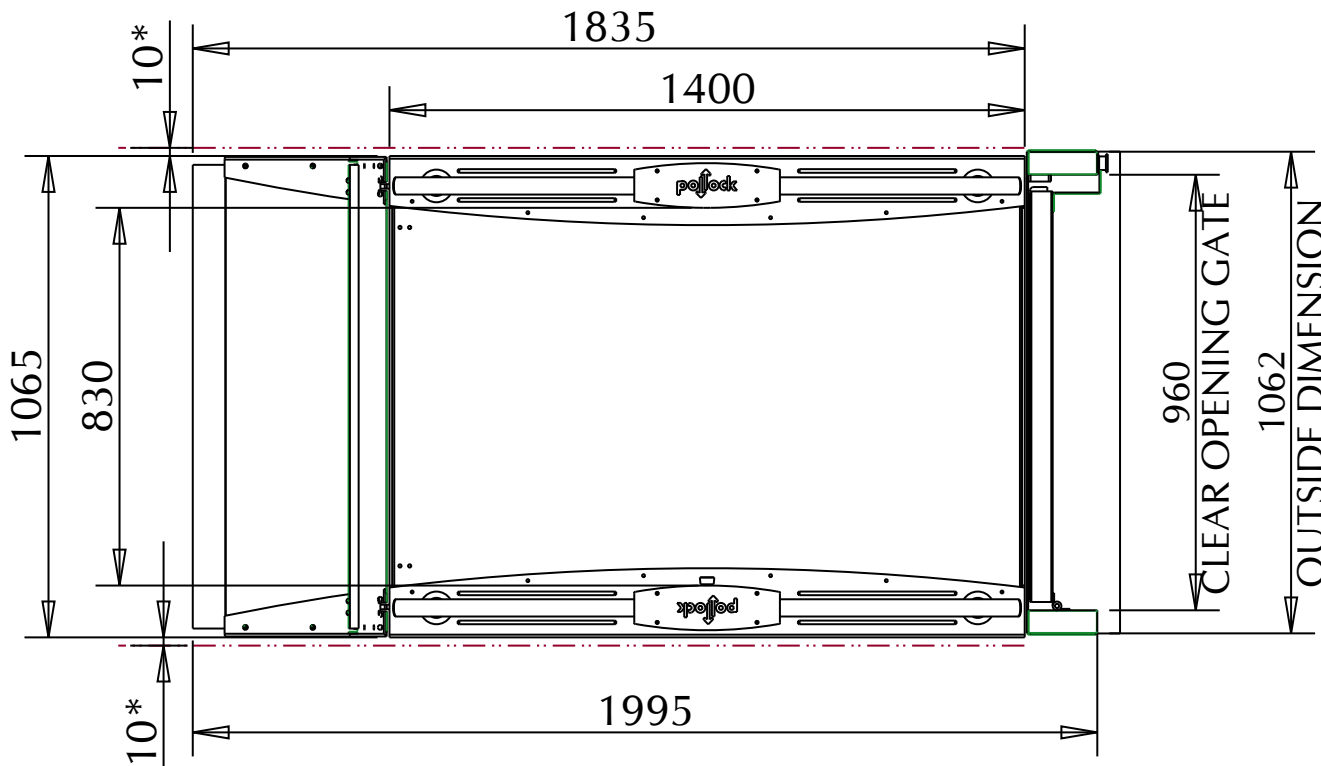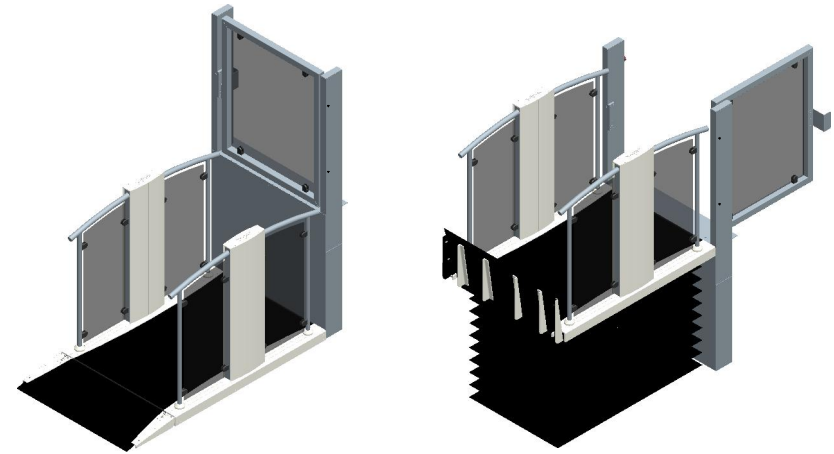

CLEARANCE EITHER SIDE  
OF STEPLIFT MUST BE  
< 10mm OR > 150mm TO  
COMPLY WITH BS6440.

